

**1 FLOOR PLAN**  
SCALE: 1/8" = 1'-0"

**NOTES - FLOOR PLANS**  
 1 REFER TO SHEET A-001 FOR ARCHITECTURAL GENERAL NOTES, & ANNOTATION LEGEND.  
 2 REFER TO FINISH PLAN & DETAIL PLANS FOR ADDITIONAL INFORMATION AND WALL TYPES.



**Michael Baker INTERNATIONAL**  
 MICHAEL BAKER INTERNATIONAL, INC.  
 4211 WEST BOY SCOUT BLVD., SUITE 500  
 TAMPA, FLORIDA 33607 (813) 889-3892  
 CERTIFICATE OF AUTHORIZATION NUMBER 28861

Designer: CH	Checked by: KG
Technician DN - KG	Baker Proj. No.: 168515

Notes:


**ISSUE: FINAL**  
**MAY 2019**

REVISIONS			
No.	Description	Date	By

Project Name:  
**GENERAL AVIATION CENTER**

Drawing Name:  
**FLOOR PLAN**

Division: ARCHITECTURE	FAA A.I.P. Project No.:
Date: <b>MAY 2019</b>	Issue: <b>FINAL</b>
Scale: <b>AS SHOWN</b>	Drawing Number: <b>A-110</b>

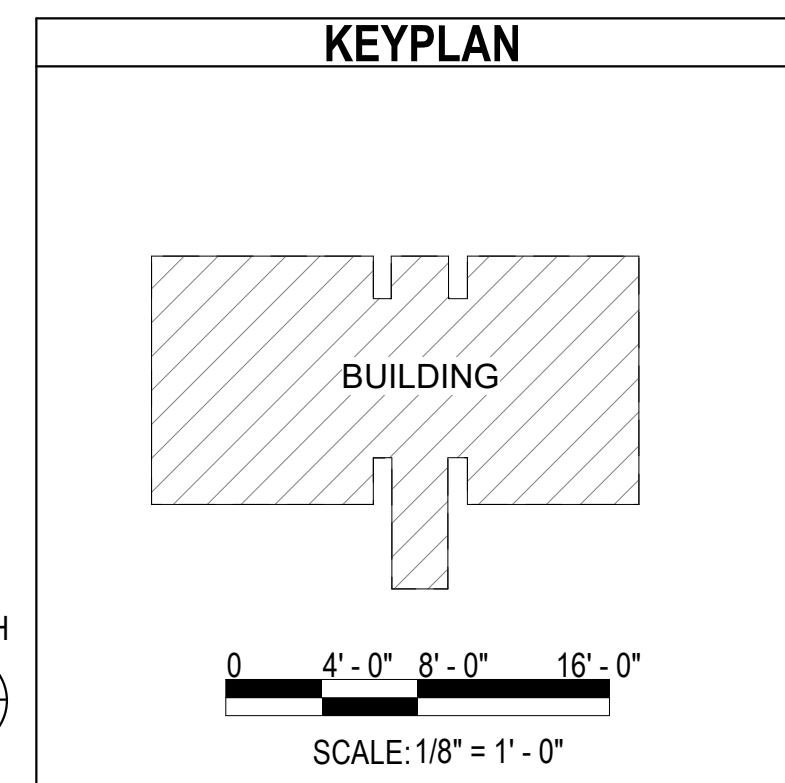

Plotted By: ARCHITECTURE

BIM 360://Punta Gorda GA Terminal/168515\_Arch\_Punta Gorda Terminal\_2019.rvt